



FACADE MOD HAVE

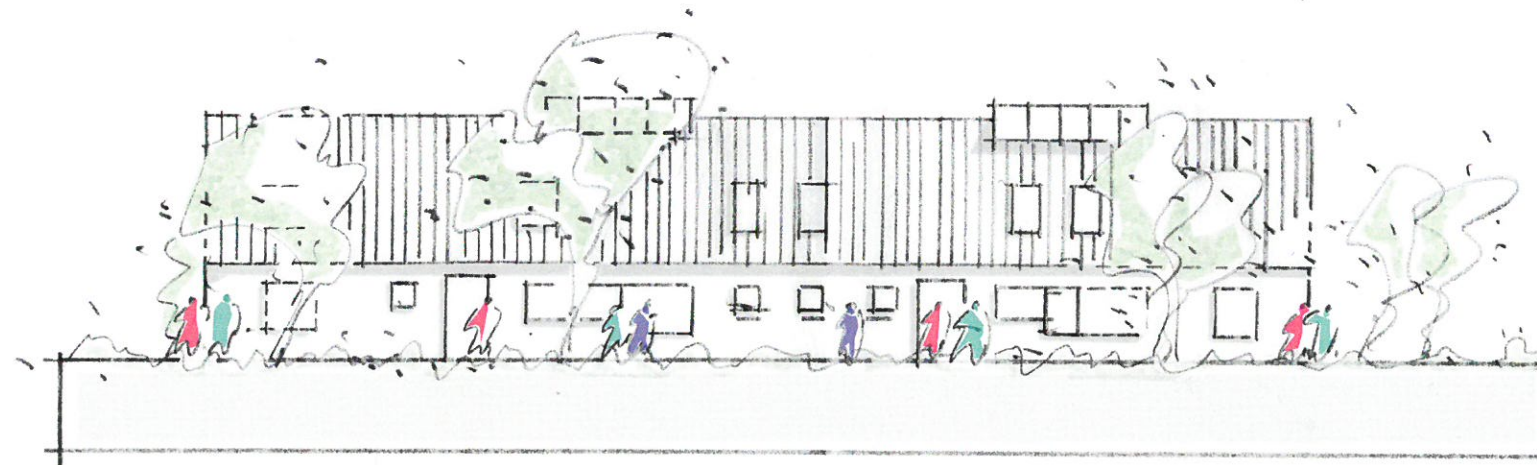

FACADE MOD VEJ

NYE FORHOLD - FACADETEGNINGER - N/A

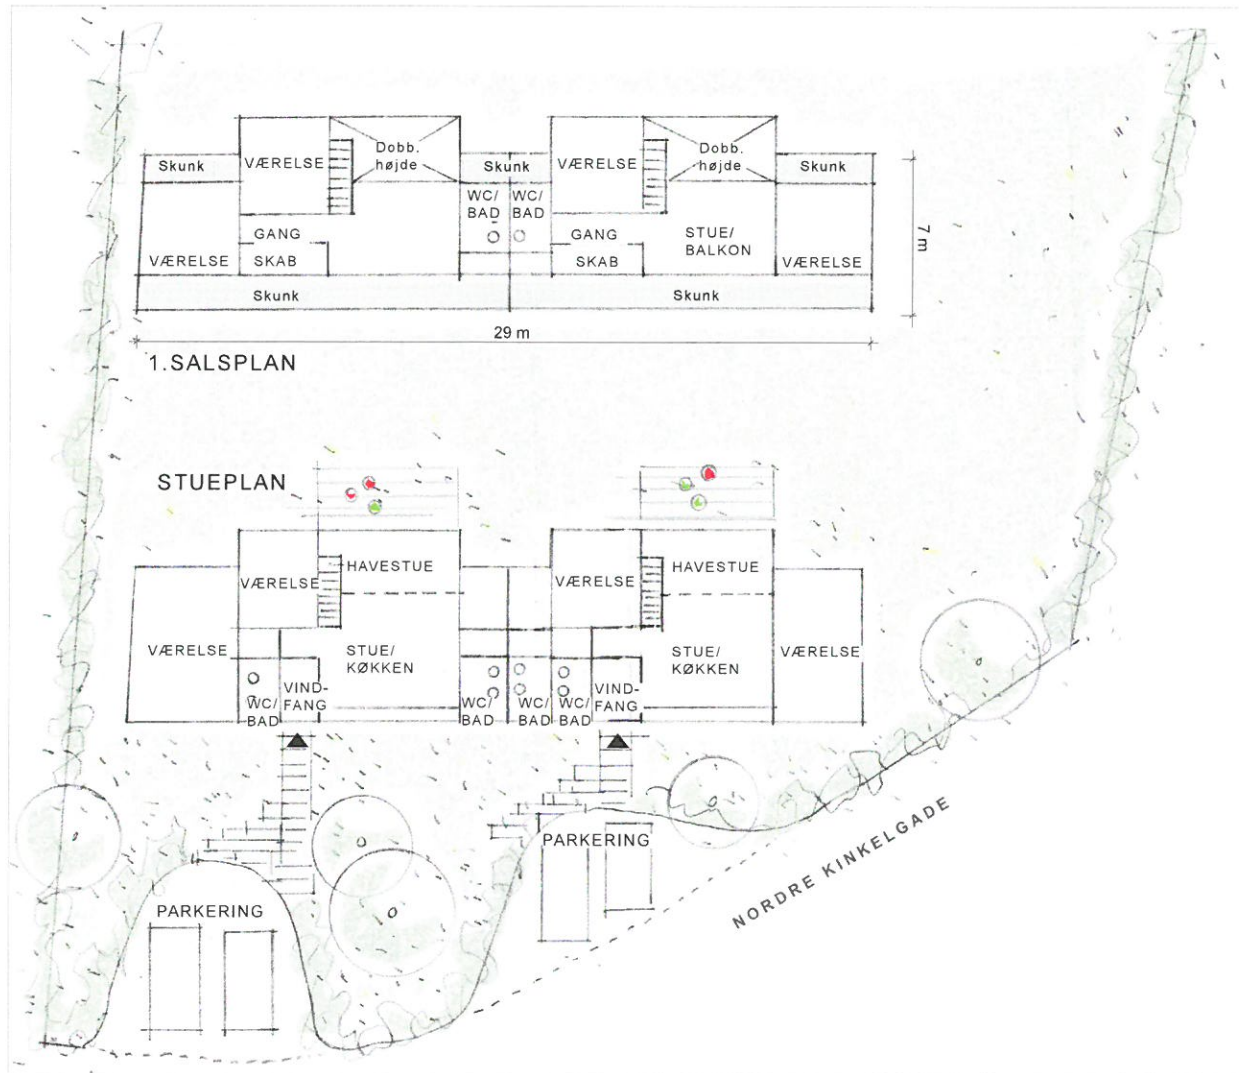

NYE FORHOLD - PLANER - 1:200