


PROJECT : A.P. Møllers Allé 55  
 NO : 1059.1.05  
 TITLE : Eksisterende bygning - Tag  
 SCALE : 1:150  
 DATE : 13/05/2019

**LEIF JØRGENSEN ARCHITECTS**  
 SØNDRE TANGVEJ 20 - 2791 DRAGØR - DENMARK  
 Tel: +45 32 10 20 99 - www.leifjorgensen.com

Person stående på A.P. Møllers Alle

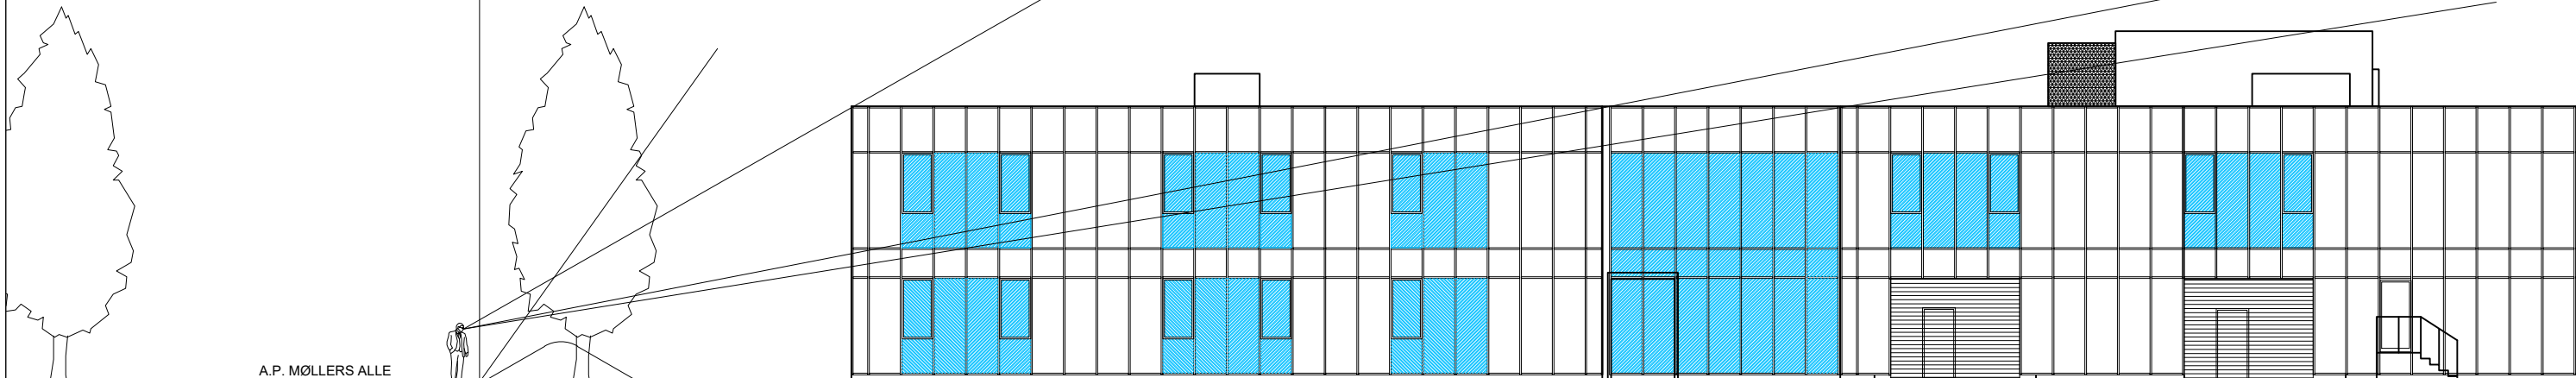

A.P. MØLLERS ALLE

FACADE NORD



PROJECT : A.P. Møllers Allé 55  
NO : 1059.8.02  
TITLE : Nord Facade  
SCALE : 1:200  
DATE : 14/05/2019

LEIF JØRGENSEN ARCHITECTS  
SØNDRE TANGVEJ 20 - 2791 DRAGØR - DENMARK  
Tel: +45 32 10 20 99 - www.leifjorgensen.com