


PROJECT : A.P. Møllers Allé 55
 NO : 1059.1.05
 TITLE : Eksisterende bygning - Tag
 SCALE : 1:150
 DATE : 13/05/2019

LEIF JØRGENSEN ARCHITECTS
 SØNDRE TANGVEJ 20 - 2791 DRAGØR - DENMARK
 Tel: +45 32 10 20 99 - www.leifjorgensen.com

Person stående på A.P. Møllers Alle

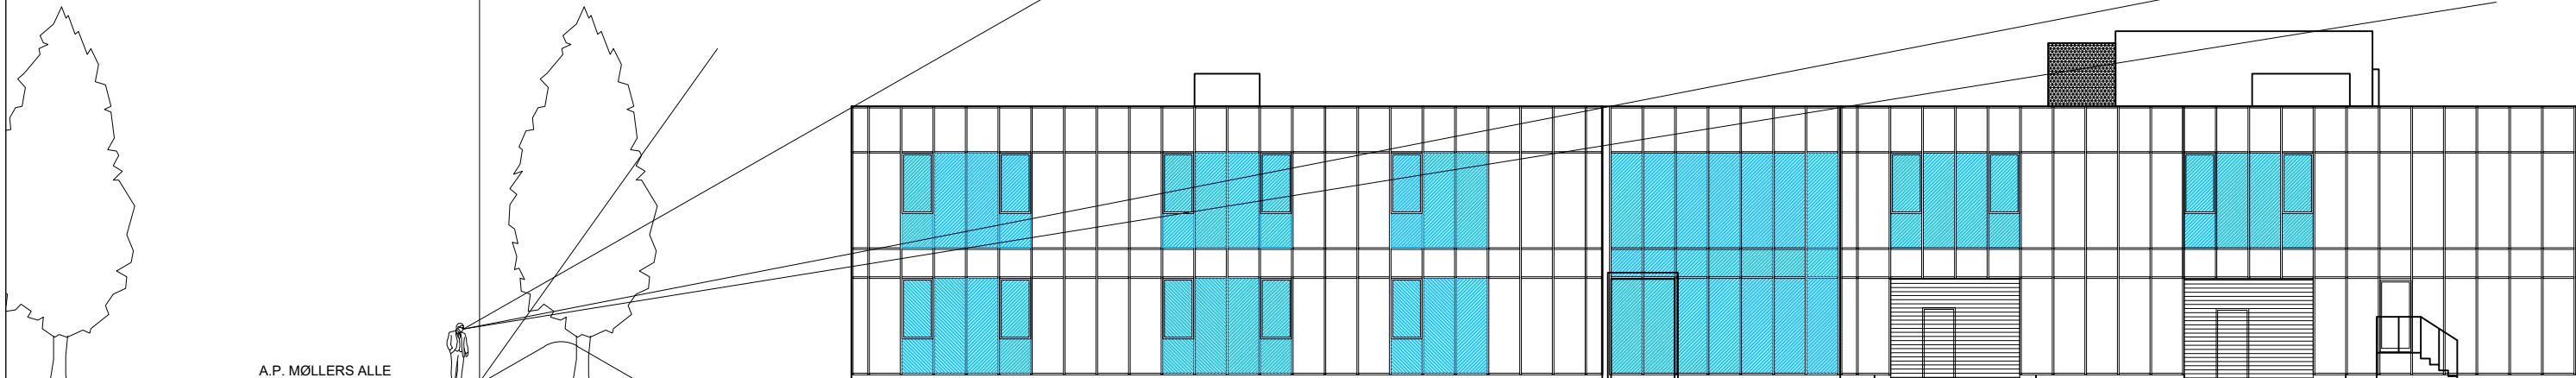

A.P. MØLLERS ALLE

FACADE NORD



PROJECT : A.P. Møllers Allé 55
NO : 1059.8.02
TITLE : Nord Facade
SCALE : 1:200
DATE : 14/05/2019

LEIF JØRGENSEN ARCHITECTS
SØNDRE TANGVEJ 20 - 2791 DRAGØR - DENMARK
Tel: +45 32 10 20 99 - www.leifjorgensen.com